



11m X 3.9m, 1 BEDROOM POD

\$137,990 inc GST

POD:1139-P2


Combining convenience and luxury, this one-bedroom transportable building features a full end-wall kitchen, a central bathroom, and generous wardrobe storage, providing a cozy and stylish living environment for those seeking comfort and sophistication.

SPECIFICATIONS: 11m X 3.9m, 1 BEDROOM POD


External Dimensions	11m x 3.9m
Footprint	43m ²
Exterior Cladding	Colorsteel Maxx
Glazing	Double
Ranch Slider (with opening sash windows)	✓
Power	32A Junction Box
Insulation Values	Roof 7.5, Wall 2.1, Floor 3.3 (exceeds NZ Building Code)
Flooring	Wide Plank Vinyl 2.5mm
Lighting	LED
Internal Lights	11
External Lights	1
Double Power Points	16
Single Power Points	Optional
USB	Optional
External Timber Screen	✓
Internal Timber Panels	Optional

Benchtop	Laminate (Engineered stone option)
Blinds	Optional
Washing Machine Connection	✓
Electrical Code of Compliance Certificate	✓
Gas Code of Compliance Certificate	✓
Shower	✓
Bathroom Vanity	✓
Bathroom Extractor Fan	✓
Mirrored Storage Cabinet	✓
Wardrobe in Master Bedroom	✓
Electric Hob	✓
Ducted Rangehood	✓
Smoke Alarm	✓
Pod Code of Compliance Certificate	✓
16L Rinnai Gas Califont	✓

FRONT & INTERIOR VIEW: 11m X 3.9m, 1 BEDROOM POD

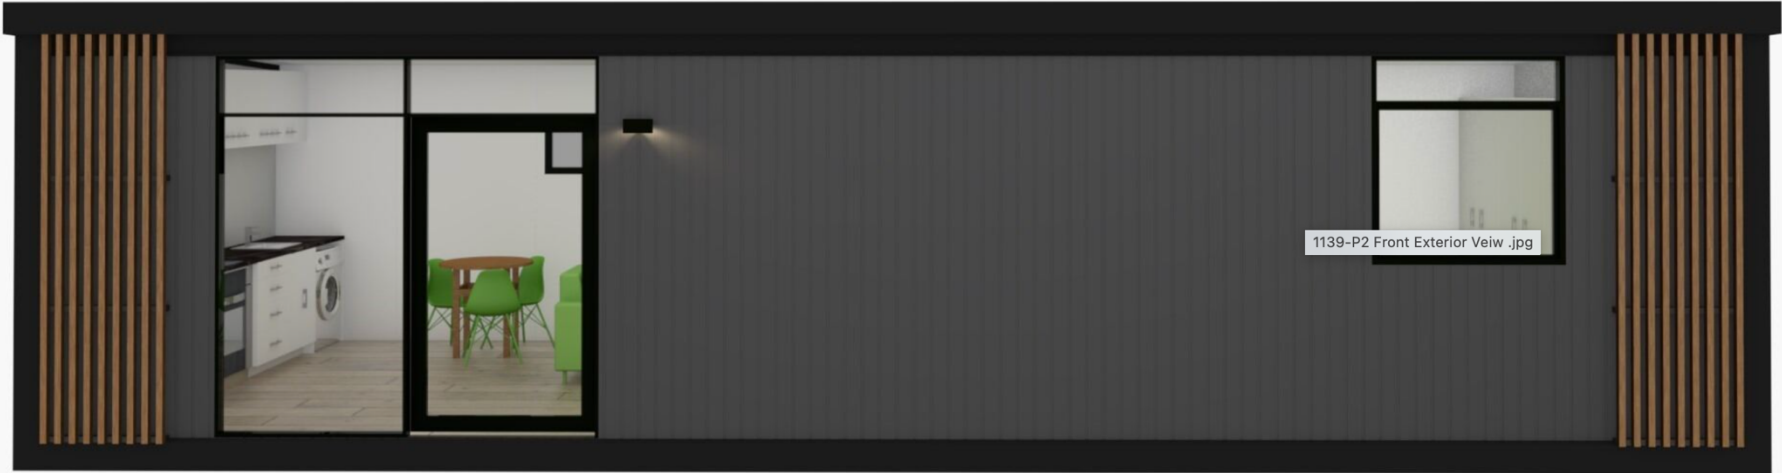

FLOORPLAN: 11m X 3.9m, 1 BEDROOM POD

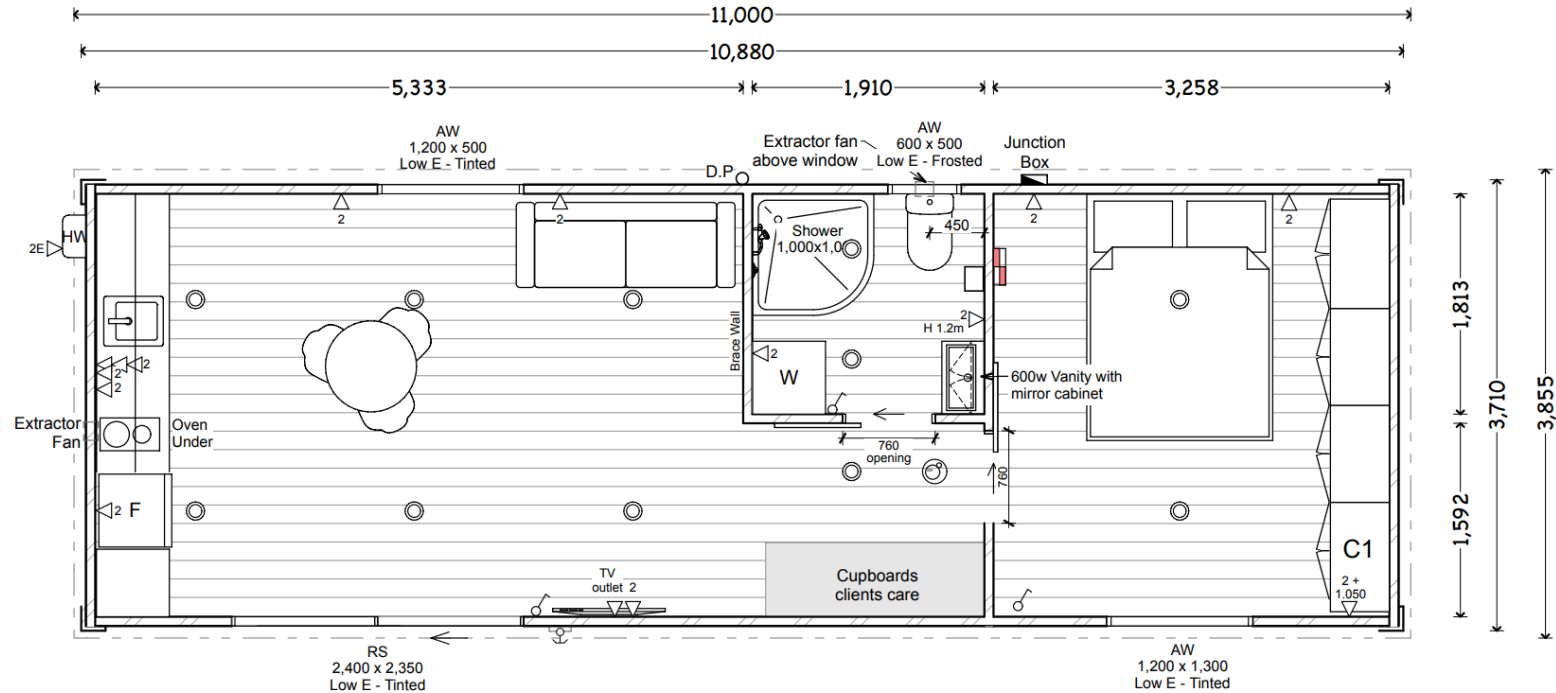

<p>NOTES: Risk Group - SH NZBC C1/AS1 Applies. In general all construction to comply with the NZ Building code and all relevant NZ/A standards whether detailed on the plans or not.</p> <p>PODLIFE SPECIFICATIONS: SMOKE ALARMS: Smoke alarms to be fitted in accordance with NZBC F7/AS1 and NZ4514.</p> <p>ELECTRICAL: IPX4 (min) rated caravan plugs pre-installed into PODs by Certified Electrician. PODs shall be shipped with electrical certification.</p>	<p>ELECTRICAL KEY:</p> <ul style="list-style-type: none"> Double Switch Light switch Dimmer Light Switch Double plug Externally rated dble plug 1.5m high Ceiling mounted LED light 	<ul style="list-style-type: none"> External Wall light Smoke alarm Distribution Board Caravan plug - in 2.3m high Junction box - in 0.3m high Water feed inlet Washing machine taps (install double waste) 	<p>WINDOW CODES:</p> <ul style="list-style-type: none"> FR. Frosted / Obscure glass Tgh. Toughened glass. AW. Awning R/S. Ranch slider <p>(All windows to be double glazed)</p>
---	--	--	--

1139-P2-LH

PLOT: 23/05/2024