



12.2m X 3.9m, 3 BEDROOM POD

\$158,000 inc GST

POD:1239-P4


Designed with families in mind, this three-bedroom transportable building features a central bathroom and kitchen, providing essential amenities for daily life. Its spacious layout and functional design make it an ideal choice for families seeking a comfortable and convenient living space.

SPECIFICATIONS: 12.2m X 3.9m, 3 BEDROOM POD


External Dimensions	12.2m x 3.9m
Footprint	47m ²
Exterior Cladding	Colorsteel Maxx
Glazing	Double
Ranch Slider (with opening sash windows)	✓
Power	32A Junction Box
Insulation Values	Roof 7.5, Wall 2.1, Floor 3.3 (exceeds NZ Building Code)
Flooring	Wide Plank Vinyl 2.5mm
Lighting	LED
Internal Lights	10
External Lights	1
Double Power Points	12
Single Power Points	Optional
USB	Optional
External Timber Screen	✓
Internal Timber Panels	Optional

Benchtop	Laminate (Engineered stone option)
Blinds	Optional
Washing Machine Connection	✓
Electrical Code of Compliance Certificate	✓
Gas Code of Compliance Certificate	✓
Shower	✓
Bathroom Vanity	✓
Bathroom Extractor Fan	✓
Mirrored Storage Cabinet	✓
Wardrobe in Master Bedroom	✓
Electric Hob	✓
Ducted Rangehood	✓
Smoke Alarm	✓
Pod Code of Compliance Certificate	✓
16L Rinnai Gas Califont	✓

FRONT & INTERIOR VIEW: 12.2M X 3.9M, 3 BEDROOM POD

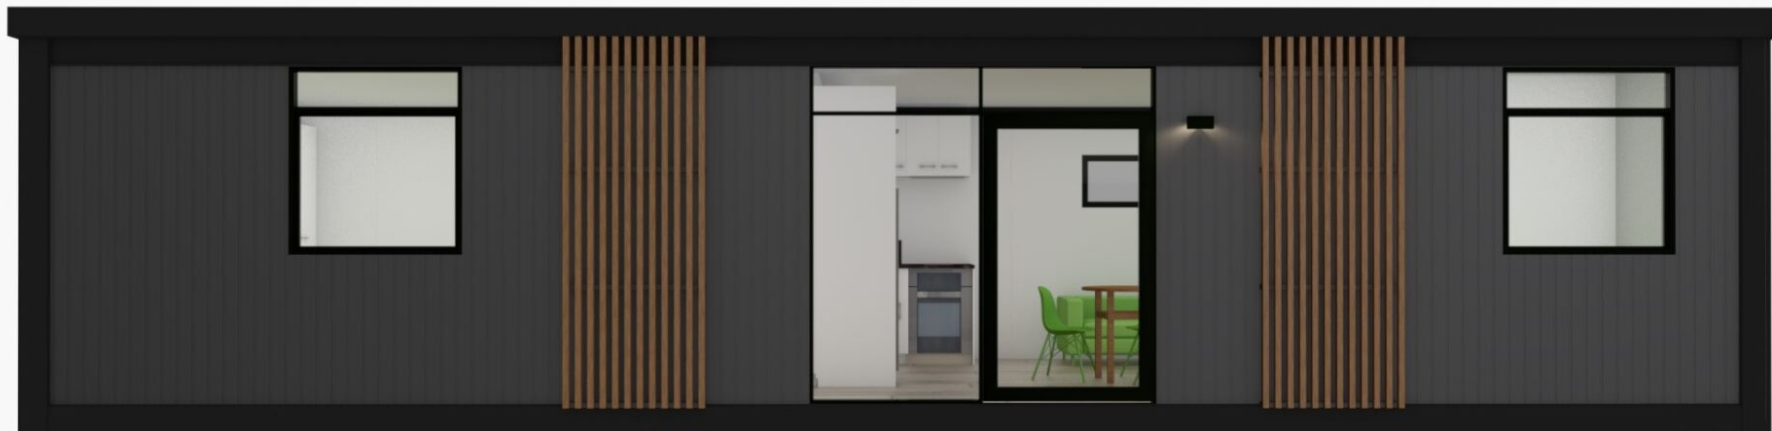

FLOORPLAN: 12.2M X 3.9M, 3 BEDROOM POD

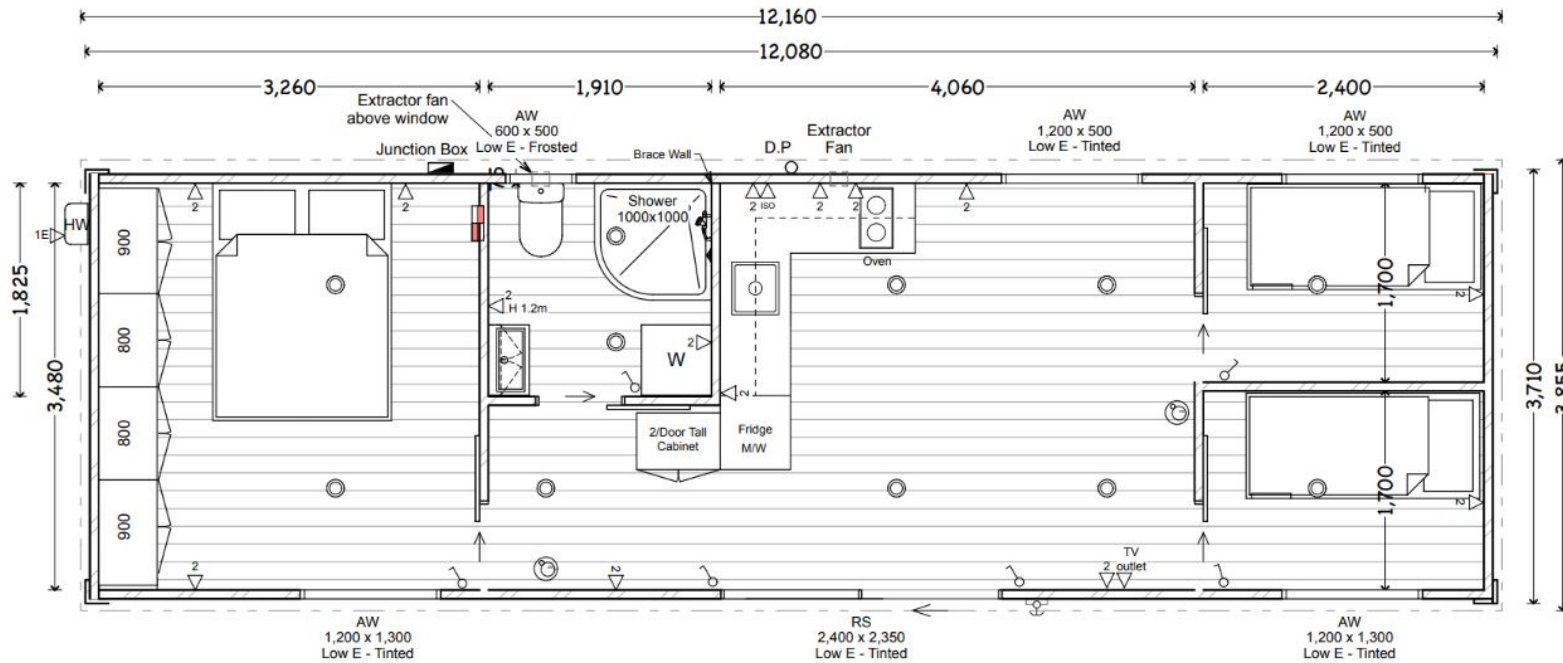

<p>NOTES: Risk Group - SH NZBC C1/AS1 Applies. In general all construction to comply with the NZ Building code and all relevant NZ/A standards whether detailed on the plans or not.</p> <p>PODLIFE SPECIFICATIONS: SMOKE ALARMS: Smoke alarms to be fitted in accordance with NZBC F7/AS1 and NZ4514.</p> <p>ELECTRICAL: IPX4 (min) rated caravan plugs pre-installed into PODs by Certified Electrician. PODs shall be shipped with electrical certification.</p>	<p>ELECTRICAL KEY:</p> <ul style="list-style-type: none"> Double Switch Light switch Dimmer Light Switch Double plug Externally rated double plug 1.5m high Ceiling mounted LED light 	<ul style="list-style-type: none"> External Wall light Smoke alarm Distribution Board Caravan plug - in 2.3m high Junction box - in 0.3m high Water feed inlet Washing machine taps (install double waste) 	<p>WINDOW CODES:</p> <ul style="list-style-type: none"> FR. Frosted / Obscure glass Tgh. Toughened glass. AW. Awning R/S. Ranch slider <p>(All windows to be double glazed)</p>

1239 - P4 - LH

PLOT: 7/03/24